



CHECKLIST: BUILDING PERMIT APPLICATION (TENT MORE THAN 225 m² IN GROUND AREA)

Building permit applications must include the **below items in bold** to be accepted by Building Services. Applications may be refused if items are missing, not readable, or are incomplete.

- 1) **Two (2) page Building Permit Application to Construct or Demolish form**
- 2) **Owner's Responsibilities form**
- 3) **Agent Authorization form (not needed if homeowner is applicant/builder)**
- 4) **A licensed Professional Engineer's (PEO) review of the framing structure and anchorage of a tent more than 225 m² (2422 sq. ft.) in ground area**
- 5) **Tent drawings including floor plans, elevations, cross-sections, etc. Only one (1) set of drawings and a PDF copy is needed if the drawing set is legible at 11" x 17" or smaller.**
- 6) **Plot Plan – must show the following:**
 - **the total dimensions/area of the property and an arrow indicating North,**
 - **the location, dimensions and area of the proposed tent in relation to the property,**
 - **the street or lane name, address and driveway location,**
 - **distance from any of the following items to the proposed tent: property lines, existing and/or proposed structures, the high water mark, watercourse, any other waterbody, sewage system components (septic tank, leaching bed), overhead power lines.**

PDF copies of items 5 and 6 must be submitted electronically at the time of application.

A copy of the deed or a recent tax bill (proof of property ownership) may be requested as part of your permit application package.

CONDITIONS OF PERMIT ISSUANCE FOR ANY TENT:

1. Tents occupied by the public shall not be located closer than 3 metres (10 feet) from any other tent or structure.
2. The ground enclosed by any tent(s) and the ground within 3 metres (10 feet) of the tent perimeter shall be clear of all flammable or combustible material, as well as vegetation that will carry a flame.
3. Every tent, and tarpaulins, decorative materials, fabrics, and films used in connection with tents, shall be certified to CAN/ULC S-109-M, "Standard for Flame Tests of Flame-Resistant Fabrics and Films", or NFPA 701 "Standard Method of Fire Tests for Flame-Resistant Textiles and Films".
4. If the sidewalls of the tent are put down, a minimum of 2 exits shall be provided at opposite ends of the tent, and exit signage is to be provided that will be clearly visible from all locations within the tent.
5. No cooking or open flames are permitted within a tent or within a distance of 3 metres (10 feet) of a tent.
6. An inspection shall be performed by Building Services **prior to use or occupancy** once the tents have been installed.
7. The applicant shall immediately notify the Chief Building Official of any proposed changes to the tent structures that would violate any of the conditions stated above.

DATE(S) OF EVENT: _____



For use by Principal Authority

Application number:	Permit number (if different):
---------------------	-------------------------------

Date received:	Roll number:
----------------	--------------

Application submitted to: **Township of South Frontenac**
 (Name of municipality, upper-tier municipality, board of health or conservation authority)

A. Project information

Building number, street name	Unit number	Lot/con.
------------------------------	-------------	----------

Municipality	Postal code	Plan number/other description
--------------	-------------	-------------------------------

Project value est. \$	Area of work (m ²)
-----------------------	--------------------------------

B. Purpose of application

<input type="checkbox"/> New construction	<input type="checkbox"/> Addition to an existing building	<input type="checkbox"/> Alteration/repair	<input type="checkbox"/> Demolition	<input type="checkbox"/> Conditional Permit
Proposed use of building		Current use of building		

Description of proposed work

C. Applicant

Applicant is: <input type="checkbox"/> Owner or <input type="checkbox"/> Authorized agent of owner		
Last name	First name	Corporation or partnership

Street address	Unit number	Lot/con.
----------------	-------------	----------

Municipality	Postal code	Province	E-mail
--------------	-------------	----------	--------

Telephone number	ext.	Fax	Cell number
------------------	------	-----	-------------

D. Owner (if different from applicant)

Last name	First name	Corporation or partnership
-----------	------------	----------------------------

Street address	Unit number	Lot/con.
----------------	-------------	----------

Municipality	Postal code	Province	E-mail
--------------	-------------	----------	--------

Telephone number	ext.	Fax	Cell number
------------------	------	-----	-------------

E. Builder (if known)				
Last name		First name	Corporation or partnership (if applicable)	
Street address			Unit number	Lot/con.
Municipality		Postal code	Province	E-mail
Telephone number ext.		Fax		Cell number
F. New home construction licensing requirement				
i. Is the proposed construction for a new home as defined in the <i>New Home Construction Licensing Act, 2017</i> ? If no, go to section G.			Yes	No
ii. Is a licence required under the <i>New Home Construction Licensing Act, 2017</i> ?			Yes	No
iii. If yes to (ii) provide licence number(s): _____				
G. Required Schedules				
i) Attach Schedule 1 for each individual who reviews and takes responsibility for design activities.				
ii) Attach Schedule 2 where application is to construct on-site, install or repair a sewage system.				
H. Completeness and compliance with applicable law				
i) This application meets all the requirements of clauses 1.3.1.3 (5) (a) to (d) of Division C of the Building Code (the application is made in the correct form and by the owner or authorized agent, all applicable fields have been completed on the application and required schedules, and all required schedules are submitted). Payment has been made of all fees that are required, under the applicable by-law, resolution or regulation made under clause 7(1)(c) of the <i>Building Code Act, 1992</i> , to be paid when the application is made.			Yes	No
ii) This application is accompanied by the plans and specifications prescribed by the applicable by-law, resolution or regulation made under clause 7(1)(b) of the <i>Building Code Act, 1992</i> .			Yes	No
iii) This application is accompanied by the information and documents prescribed by the applicable by-law, resolution or regulation made under clause 7(1)(b) of the <i>Building Code Act, 1992</i> which enable the chief building official to determine whether the proposed building, construction or demolition will contravene any applicable law.			Yes	No
iv) The proposed building, construction or demolition will not contravene any applicable law.			Yes	No
I. Declaration of applicant				
I _____ declare that: (print name)				
1. The information contained in this application, attached schedules, attached plans and specifications, and other attached documentation is true to the best of my knowledge.				
2. If the owner is a corporation or partnership, I have the authority to bind the corporation or partnership.				
_____		_____		
Date		Signature of applicant		

Personal information contained in this form and schedules is collected under the authority of subsection 8(1.1) of the *Building Code Act, 1992*, and will be used in the administration and enforcement of the *Building Code Act, 1992*. Questions about the collection of personal information may be addressed to: a) the Chief Building Official of the municipality or upper-tier municipality to which this application is being made, or, b) the inspector having the powers and duties of a chief building official in relation to sewage systems or plumbing for an upper-tier municipality, board of health or conservation authority to whom this application is made, or, c) Director, Building and Development Branch, Ministry of Municipal Affairs and Housing 777 Bay St., 12th Floor. Toronto, ON M7A 2J3 (416) 585-6666.



OWNER RESPONSIBILITIES

Property owner(s): _____

Project address: _____

Phone number: _____ Email: _____

Roll number: _____

Lot/concession: _____ Registered Plan number: _____ Part(s): _____

To the Township of South Frontenac,

I declare that: I am the property owner listed above, or

I am the authorized agent of the property owner listed above.

As the property owner/authorized agent, I hereby acknowledge the following:

- The issuance of a Building Permit and/or a general site review by Building Services staff is not confirmation that all zoning setbacks have been adhered to. This includes but is not limited to separation of structures to the high water mark, lot lines, sewage systems, and other structures. It is understood that it is the sole responsibility of the property owner/authorized agent to meet the setback requirements set out in the South Frontenac Zoning By-law 2003-75, and
- Permit drawings and documents submitted with errors or omissions contained therein do not relieve the property owner and/or authorized agent from the responsibility of completing all work to meet or exceed the requirements of the Ontario Building Code, and
- The property owner(s) are obligated to arrange for the inspections indicated on the permit card issued for the project, and that no work will proceed until the Building Inspector has inspected the various stages of construction indicated on the permit card, and
- An Occupancy Permit **must be issued by a Township Building Official prior to any occupancy** of a seasonal or permanent residence, and
- If the property owner is a corporation or partnership, I have the authority to bind the corporation or partnership.

Building Permit Applicant Signature

Date

Note: the Ontario Building Code Act requires that any request for inspection is made at least two (2) regular business days in advance of the regular business day upon which the inspection is needed.



Agent/Owner Authorization Form

Permit #: PR

A. Project location:

Street address:

B. Authorized agent of owner:

Last name:

First name:

Corporation/partnership:

Street address:

Postal code:

Province:

Phone number:

Cell number:

E-mail:

C. Parties authorized to receive inspection reports:

Company/Contractor	Contact email	Trade specific reports	All reports
		<input type="checkbox"/>	<input type="checkbox"/>
		<input type="checkbox"/>	<input type="checkbox"/>
D. Declaration of Owner:

I, _____, being the registered owner of the above noted property hereby authorize the party stated in Section B of this form to make application for permit on my behalf to Building Services of the Township of South Frontenac in accordance with the applicable requirements of the Ontario Building Code for the purpose of the identified project.

All parties identified in Section C are hereby authorized to receive inspection reports as outlined above.


I, as the registered owner of the above noted property, wish to be copied on all communication throughout the application and review process.

I, as the registered owner of the above noted property, wish to receive a copy of all inspection reports.

Date:

Signature:

Note: It is the responsibility of the owner/authorized agent to provide the contact information in Section C and to update this information if there are any changes. If this information is not provided, any assigned inspection reports will only be sent to the applicant for the above noted project.

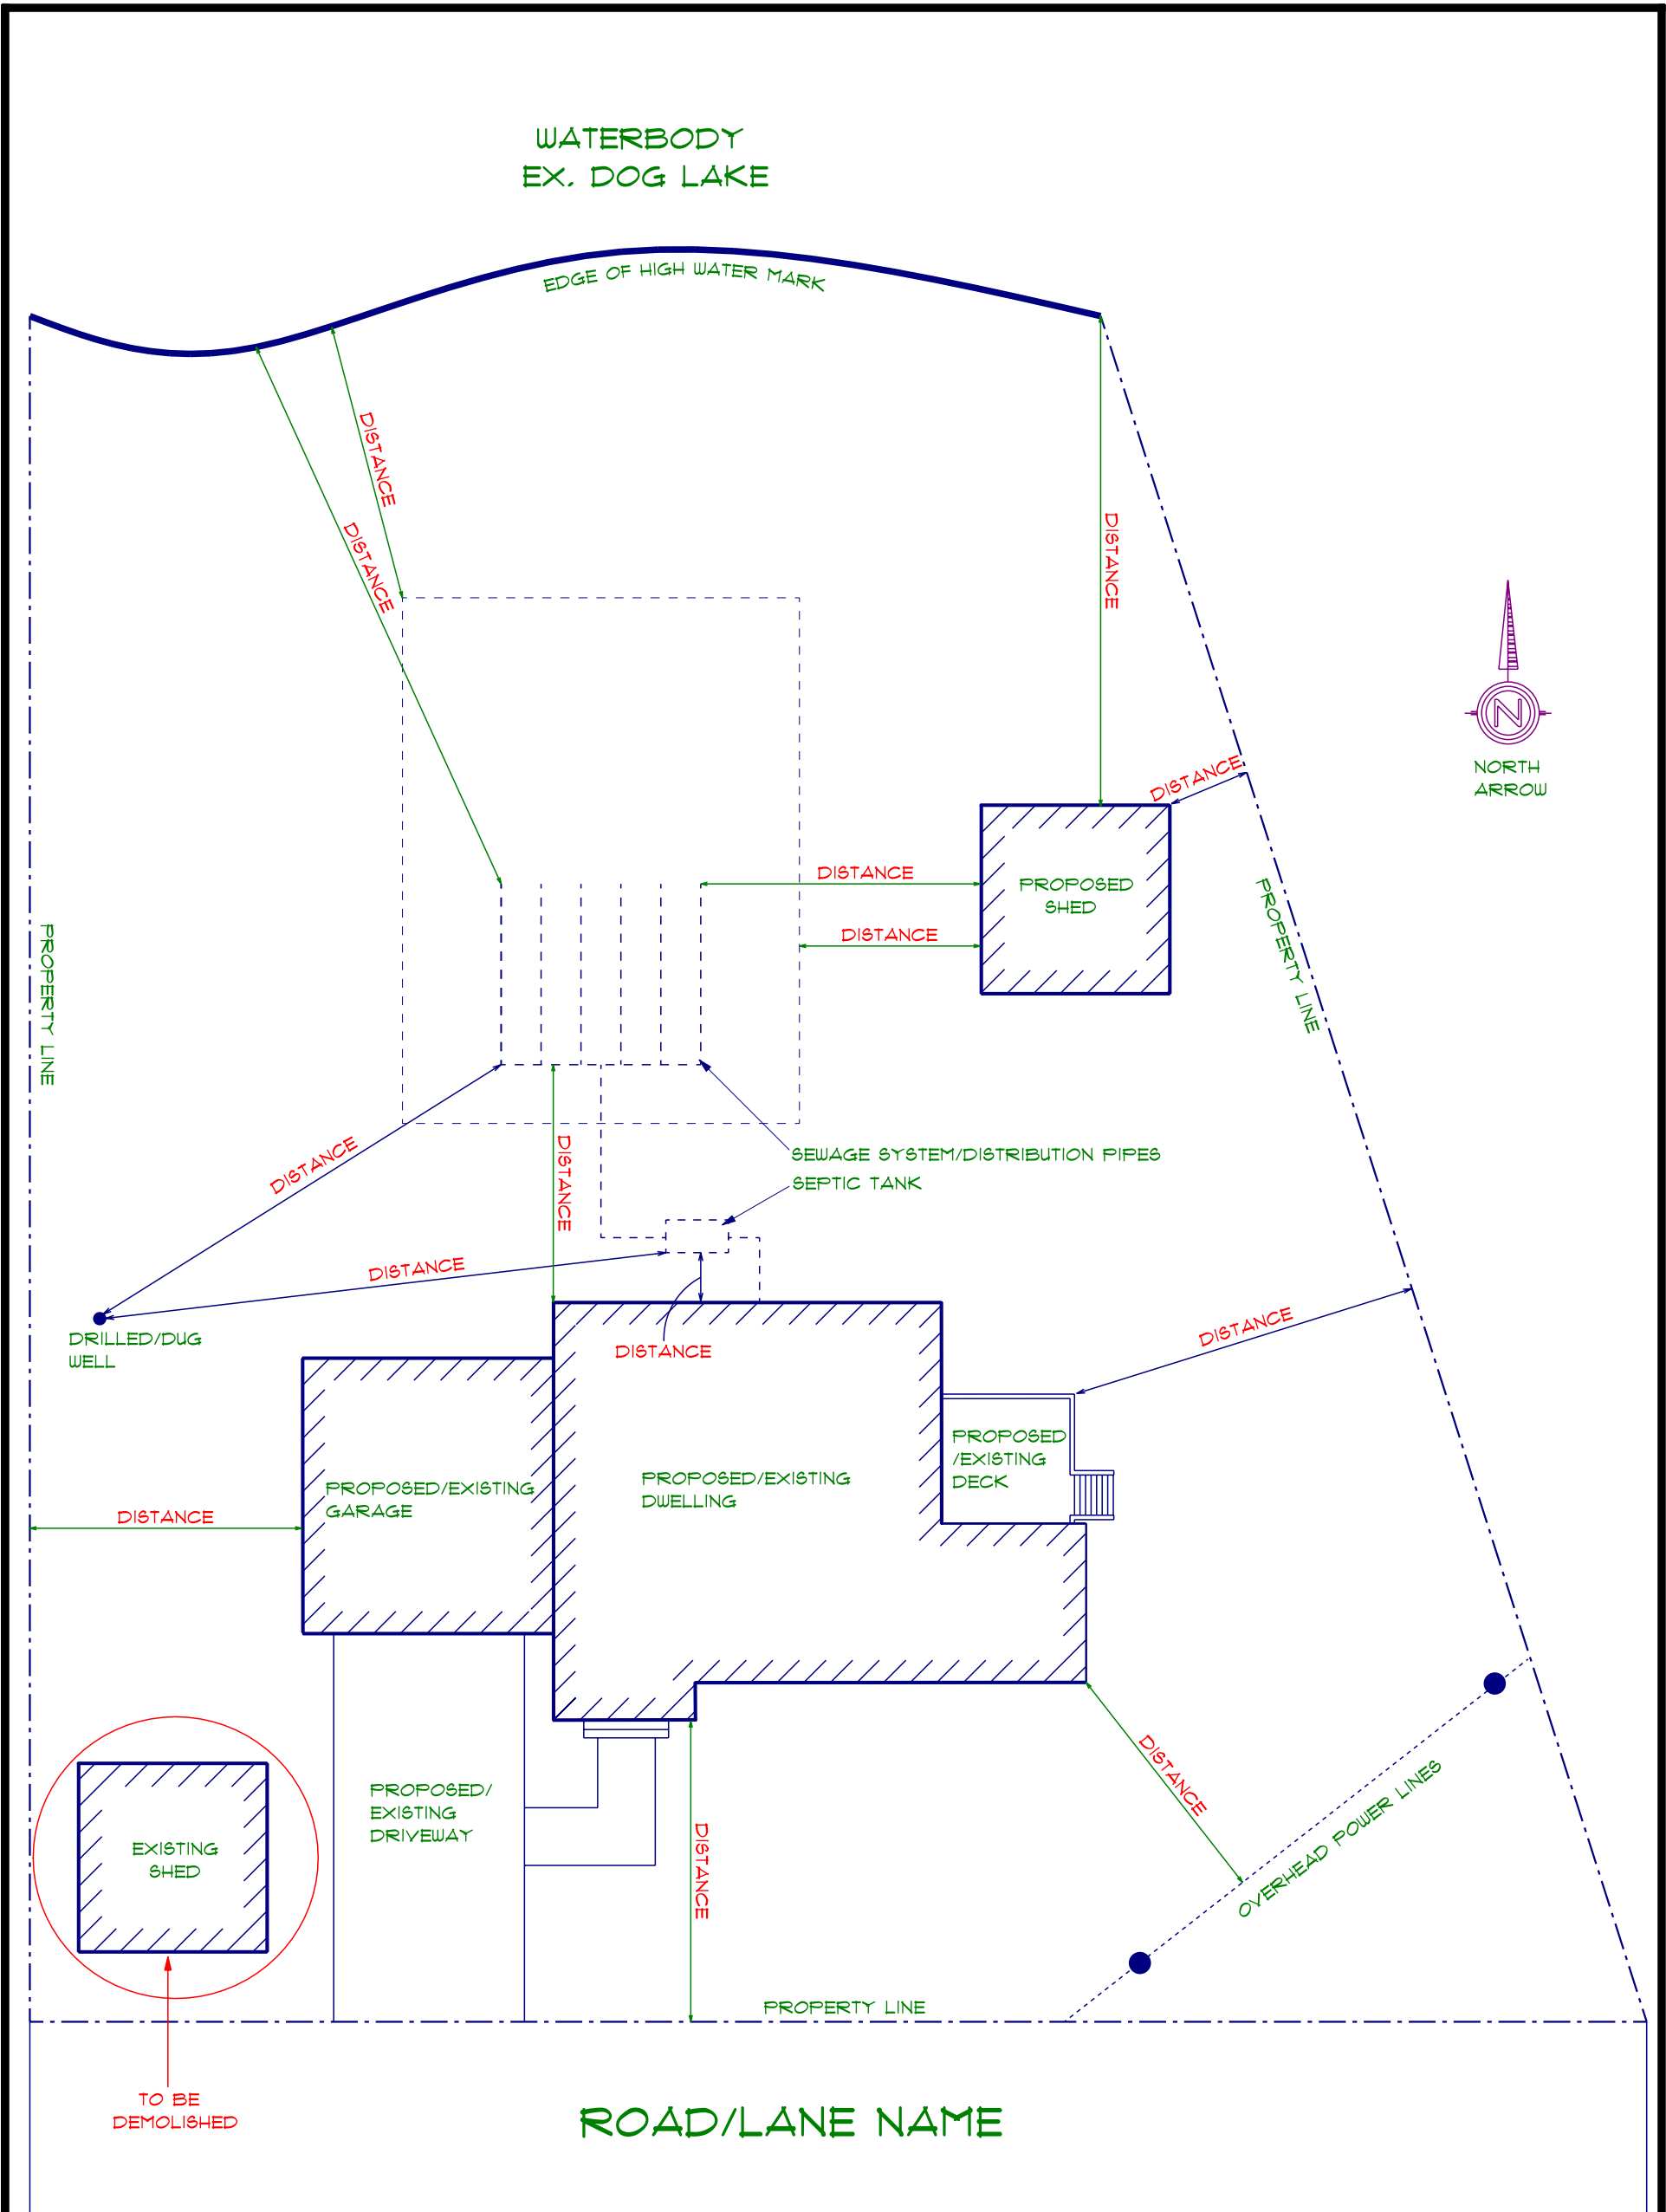

SAMPLE PLOT PLAN

PROPOSED NEW DWELLING/SHED

SCALE - 1/8"=1'-0"

1234 SOUTH FRONTENAC ROAD